



Agriculture Engineer  
 [Signature]

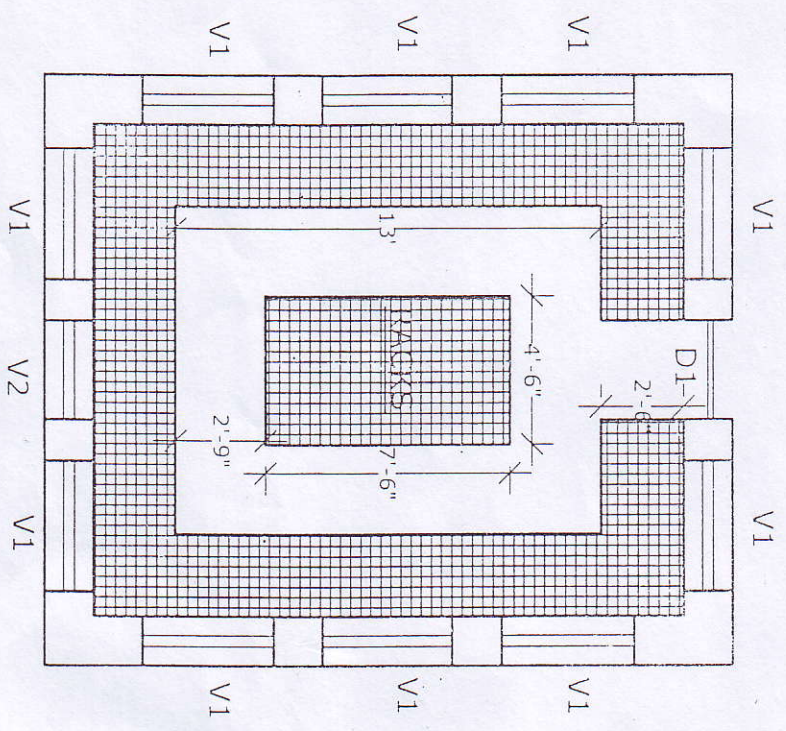

**INSIDE RACK PLAN**  
 SCALE 1" = 8' 0"

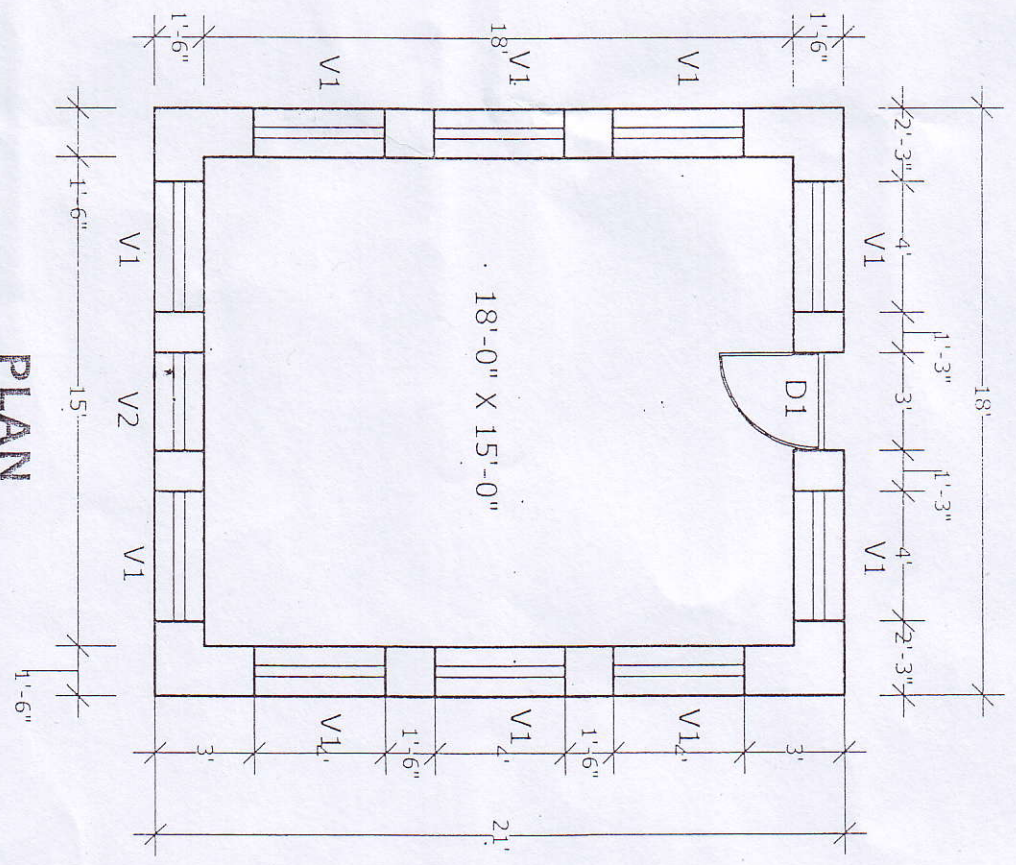


**PLAN**  
 SCALE: 1" = 8' 0"

THE INFORMATION CONTAINED HEREIN IS THE PROPERTY OF THE ENGINEER AND IS NOT TO BE REPRODUCED OR TRANSMITTED IN ANY FORM OR BY ANY MEANS, ELECTRONIC OR MECHANICAL, INCLUDING PHOTOCOPYING, RECORDING, OR BY ANY INFORMATION STORAGE AND RETRIEVAL SYSTEM, WITHOUT THE WRITTEN PERMISSION OF THE ENGINEER.

# 10 MT. Capacity Rustic Store




**PLAN**

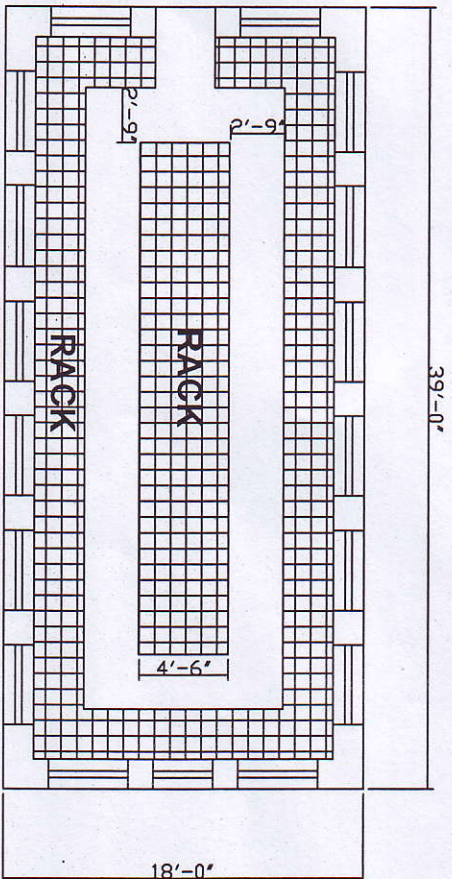

**PLAN**

- D=3'-0" X 7'-0"
- V=4'-0" X 2'-0"
- V1=3'-0" X 2'-0"


*Handwritten signature*  
 Signature Engineer

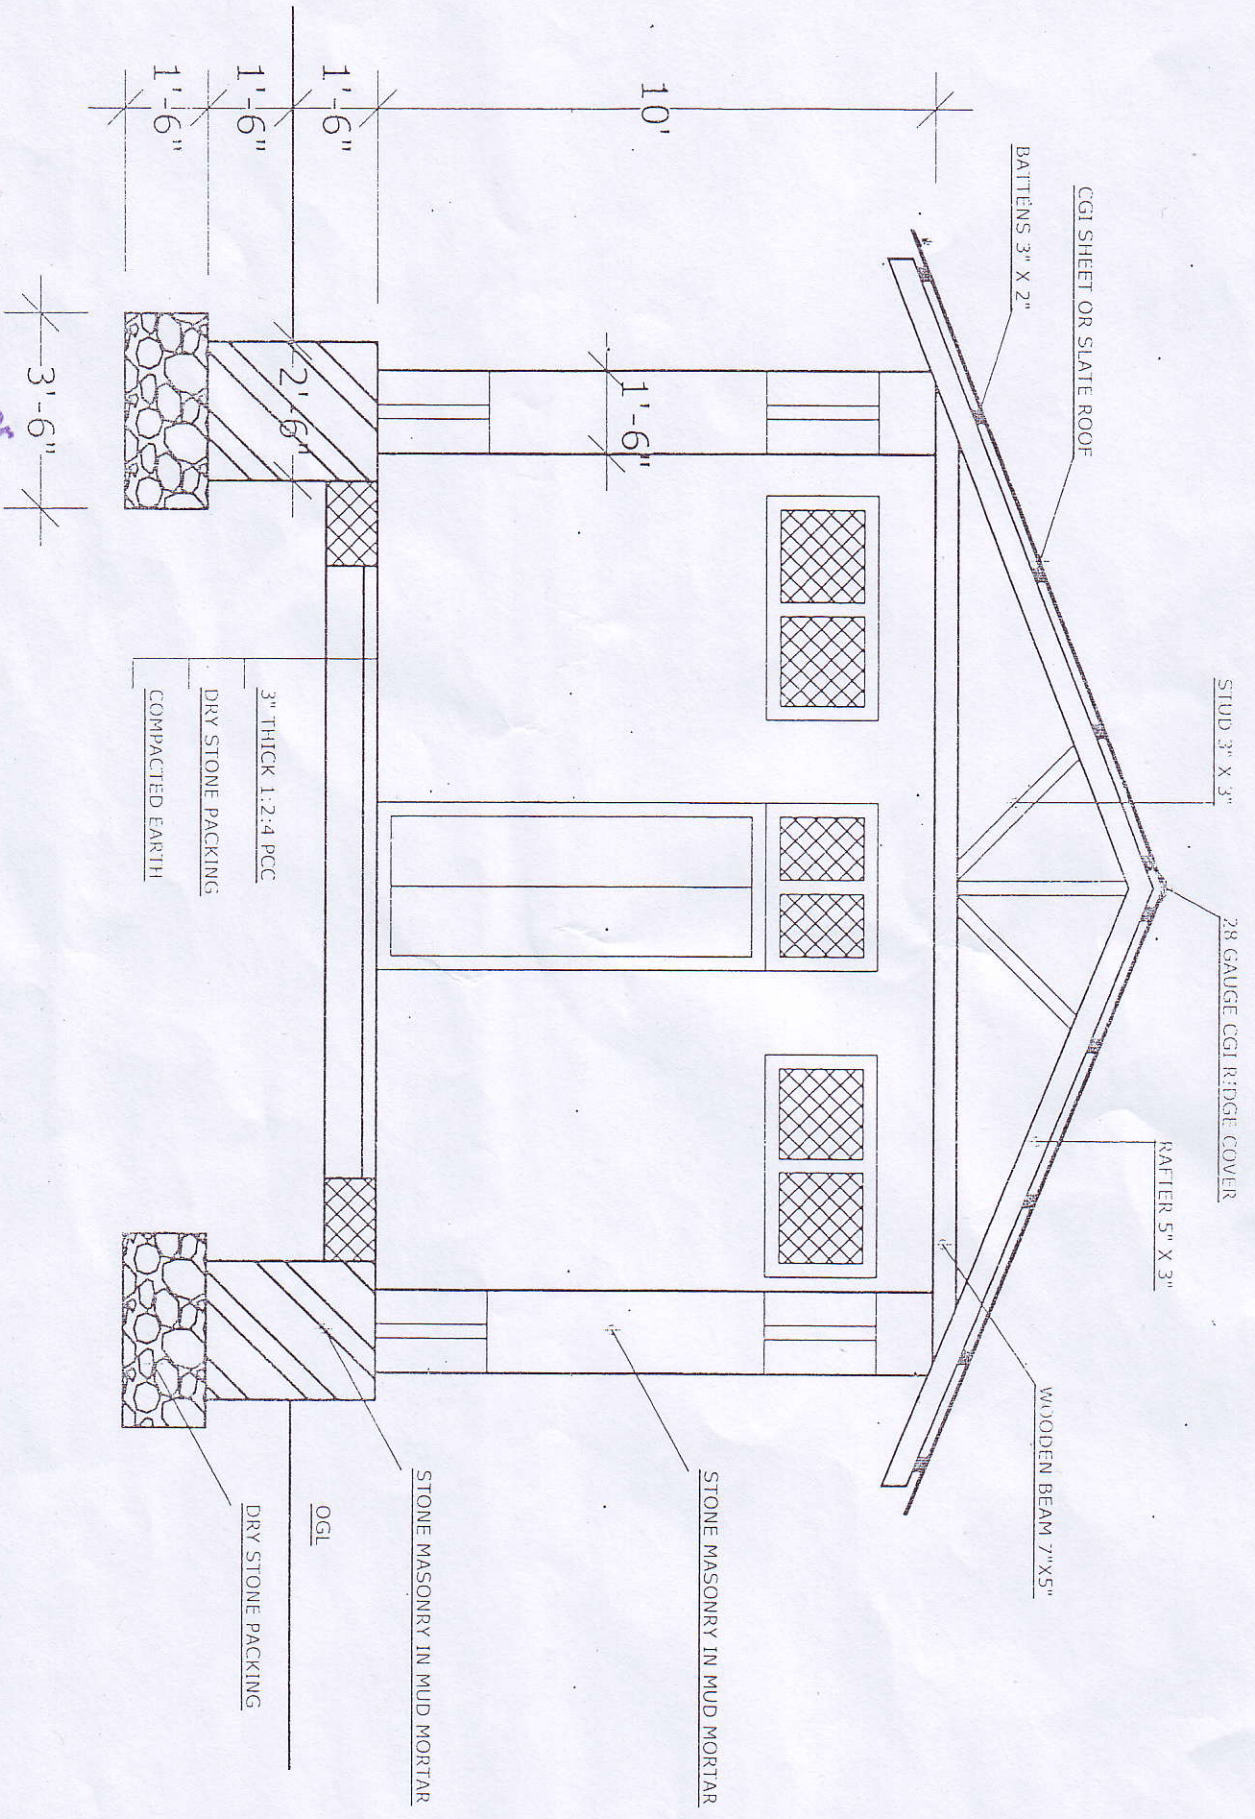

# TYPICAL CROSS SECTION

*[Signature]*  
 Agriculture Engineer

*[Signature]*  
 Agriculture Engineer

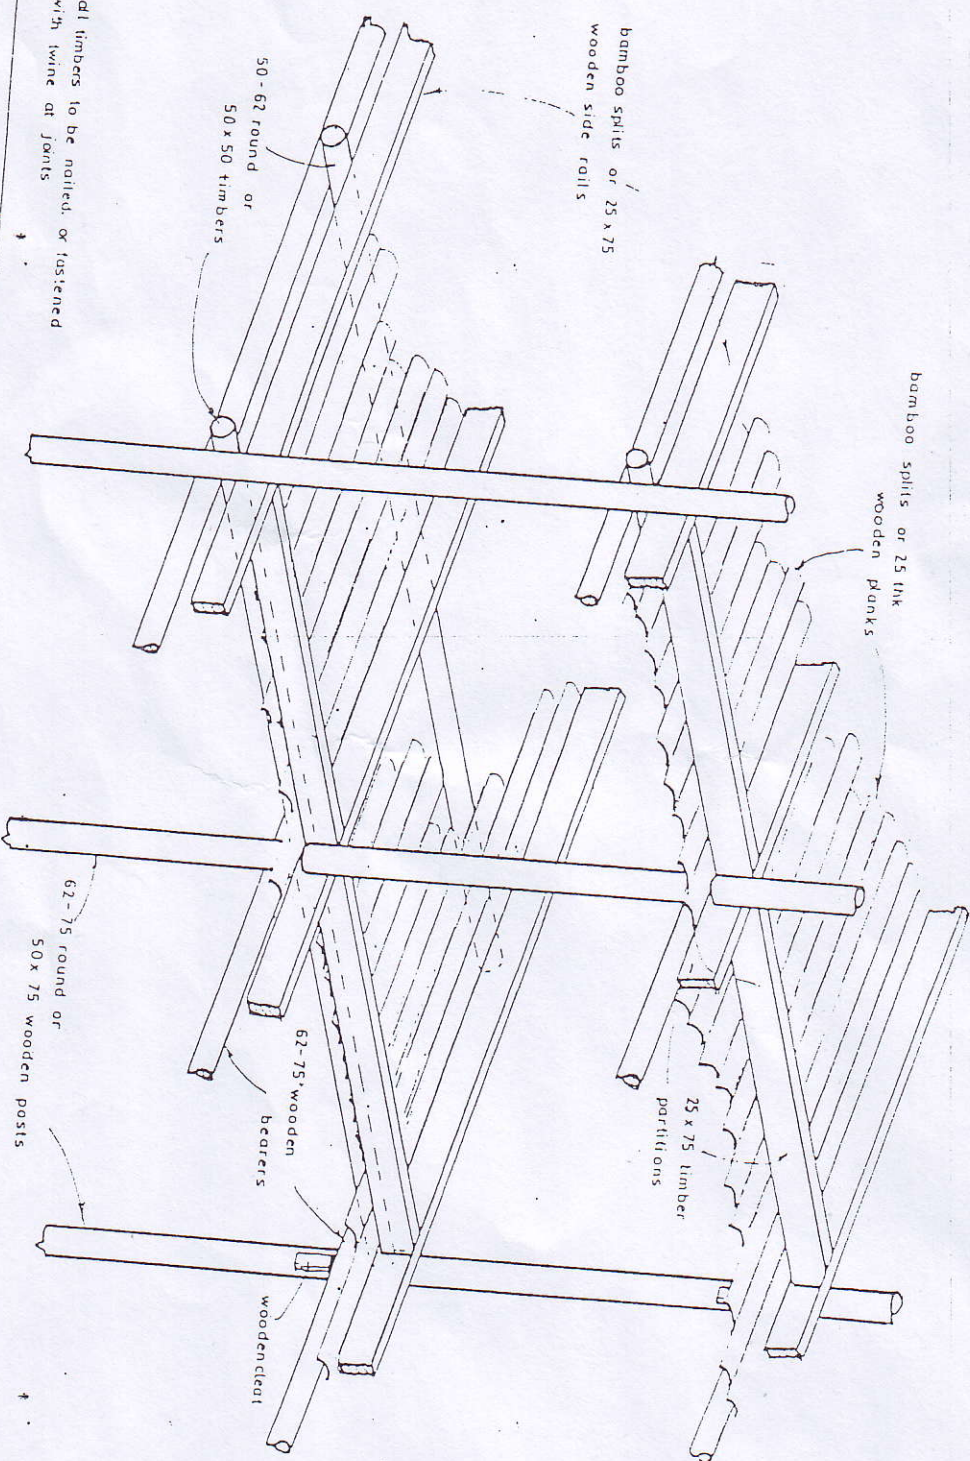

JOB: POTATO RUSTIC STORE

TITLE: RACK DETAILS

NOT TO SCALE

DATE APR 94

DRAWN K. B. GIRG

DESS NO. 004

Agriculture Engineer

Agriculture Engineer